


FIRST FLOOR PLAN

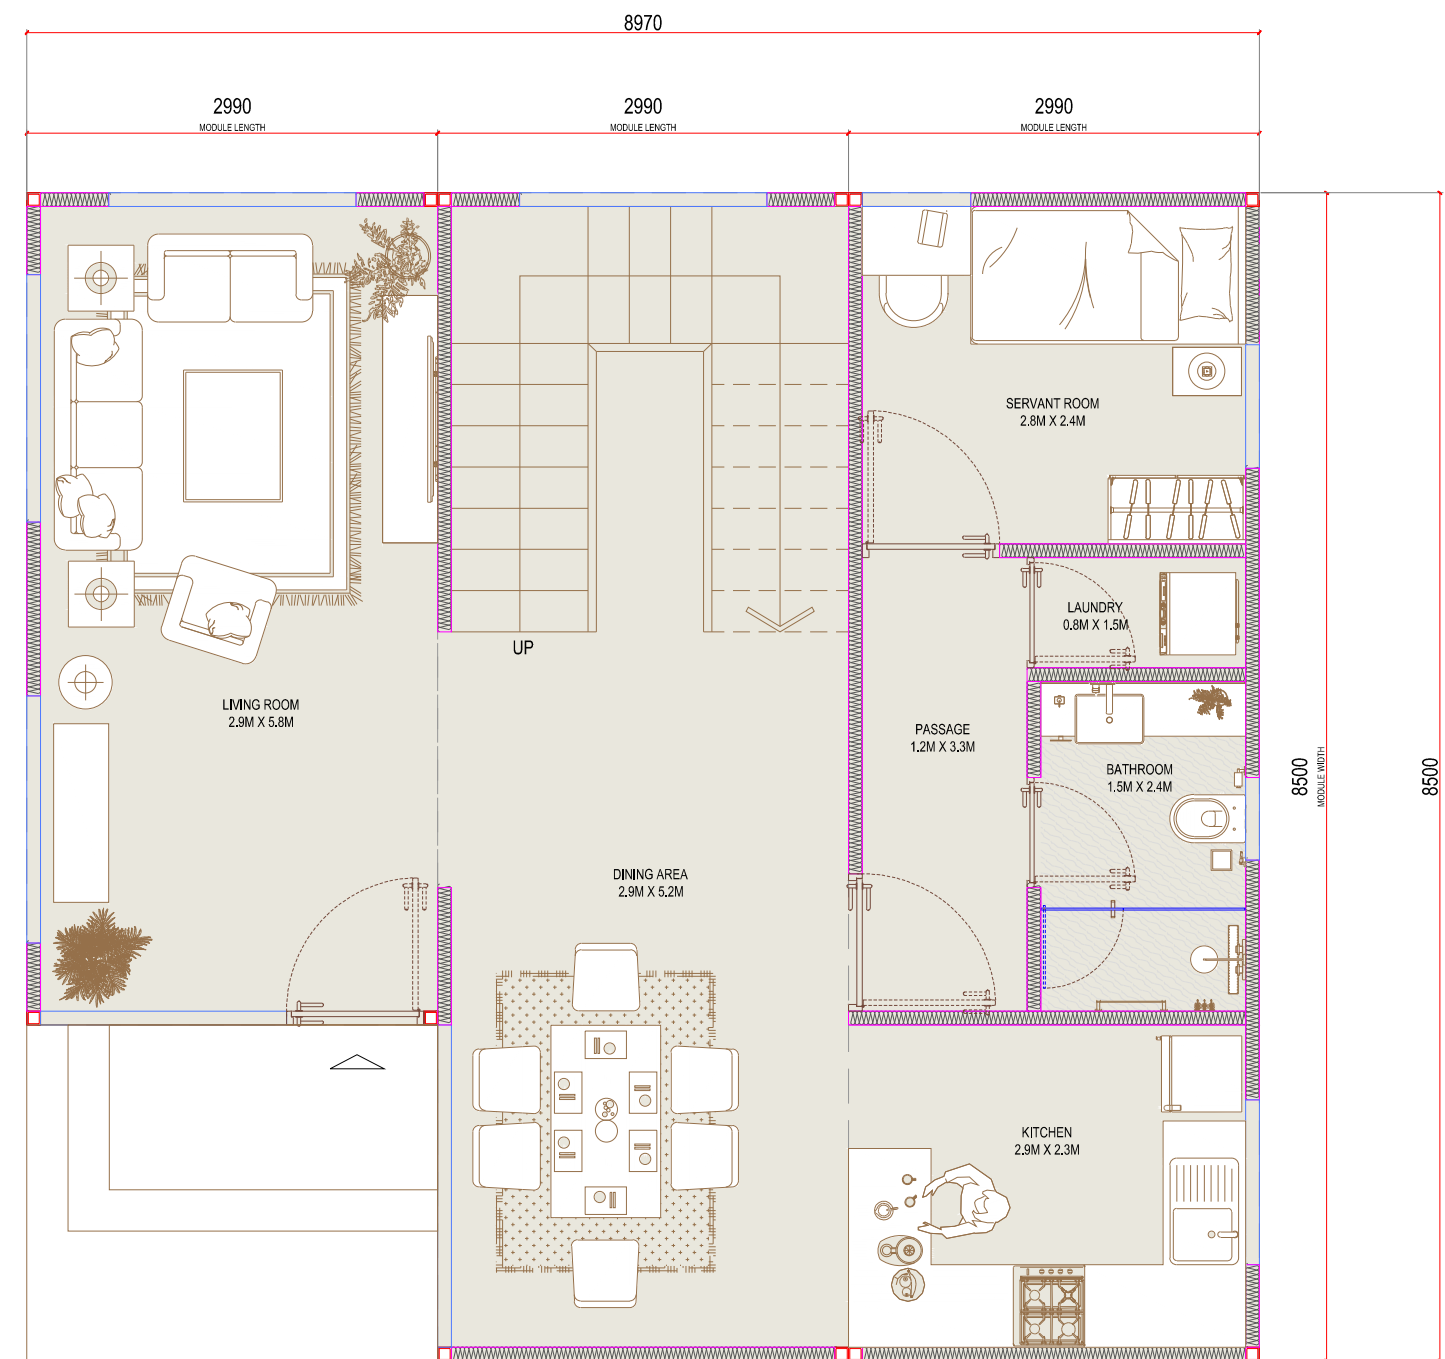

GROUND FLOOR PLAN